


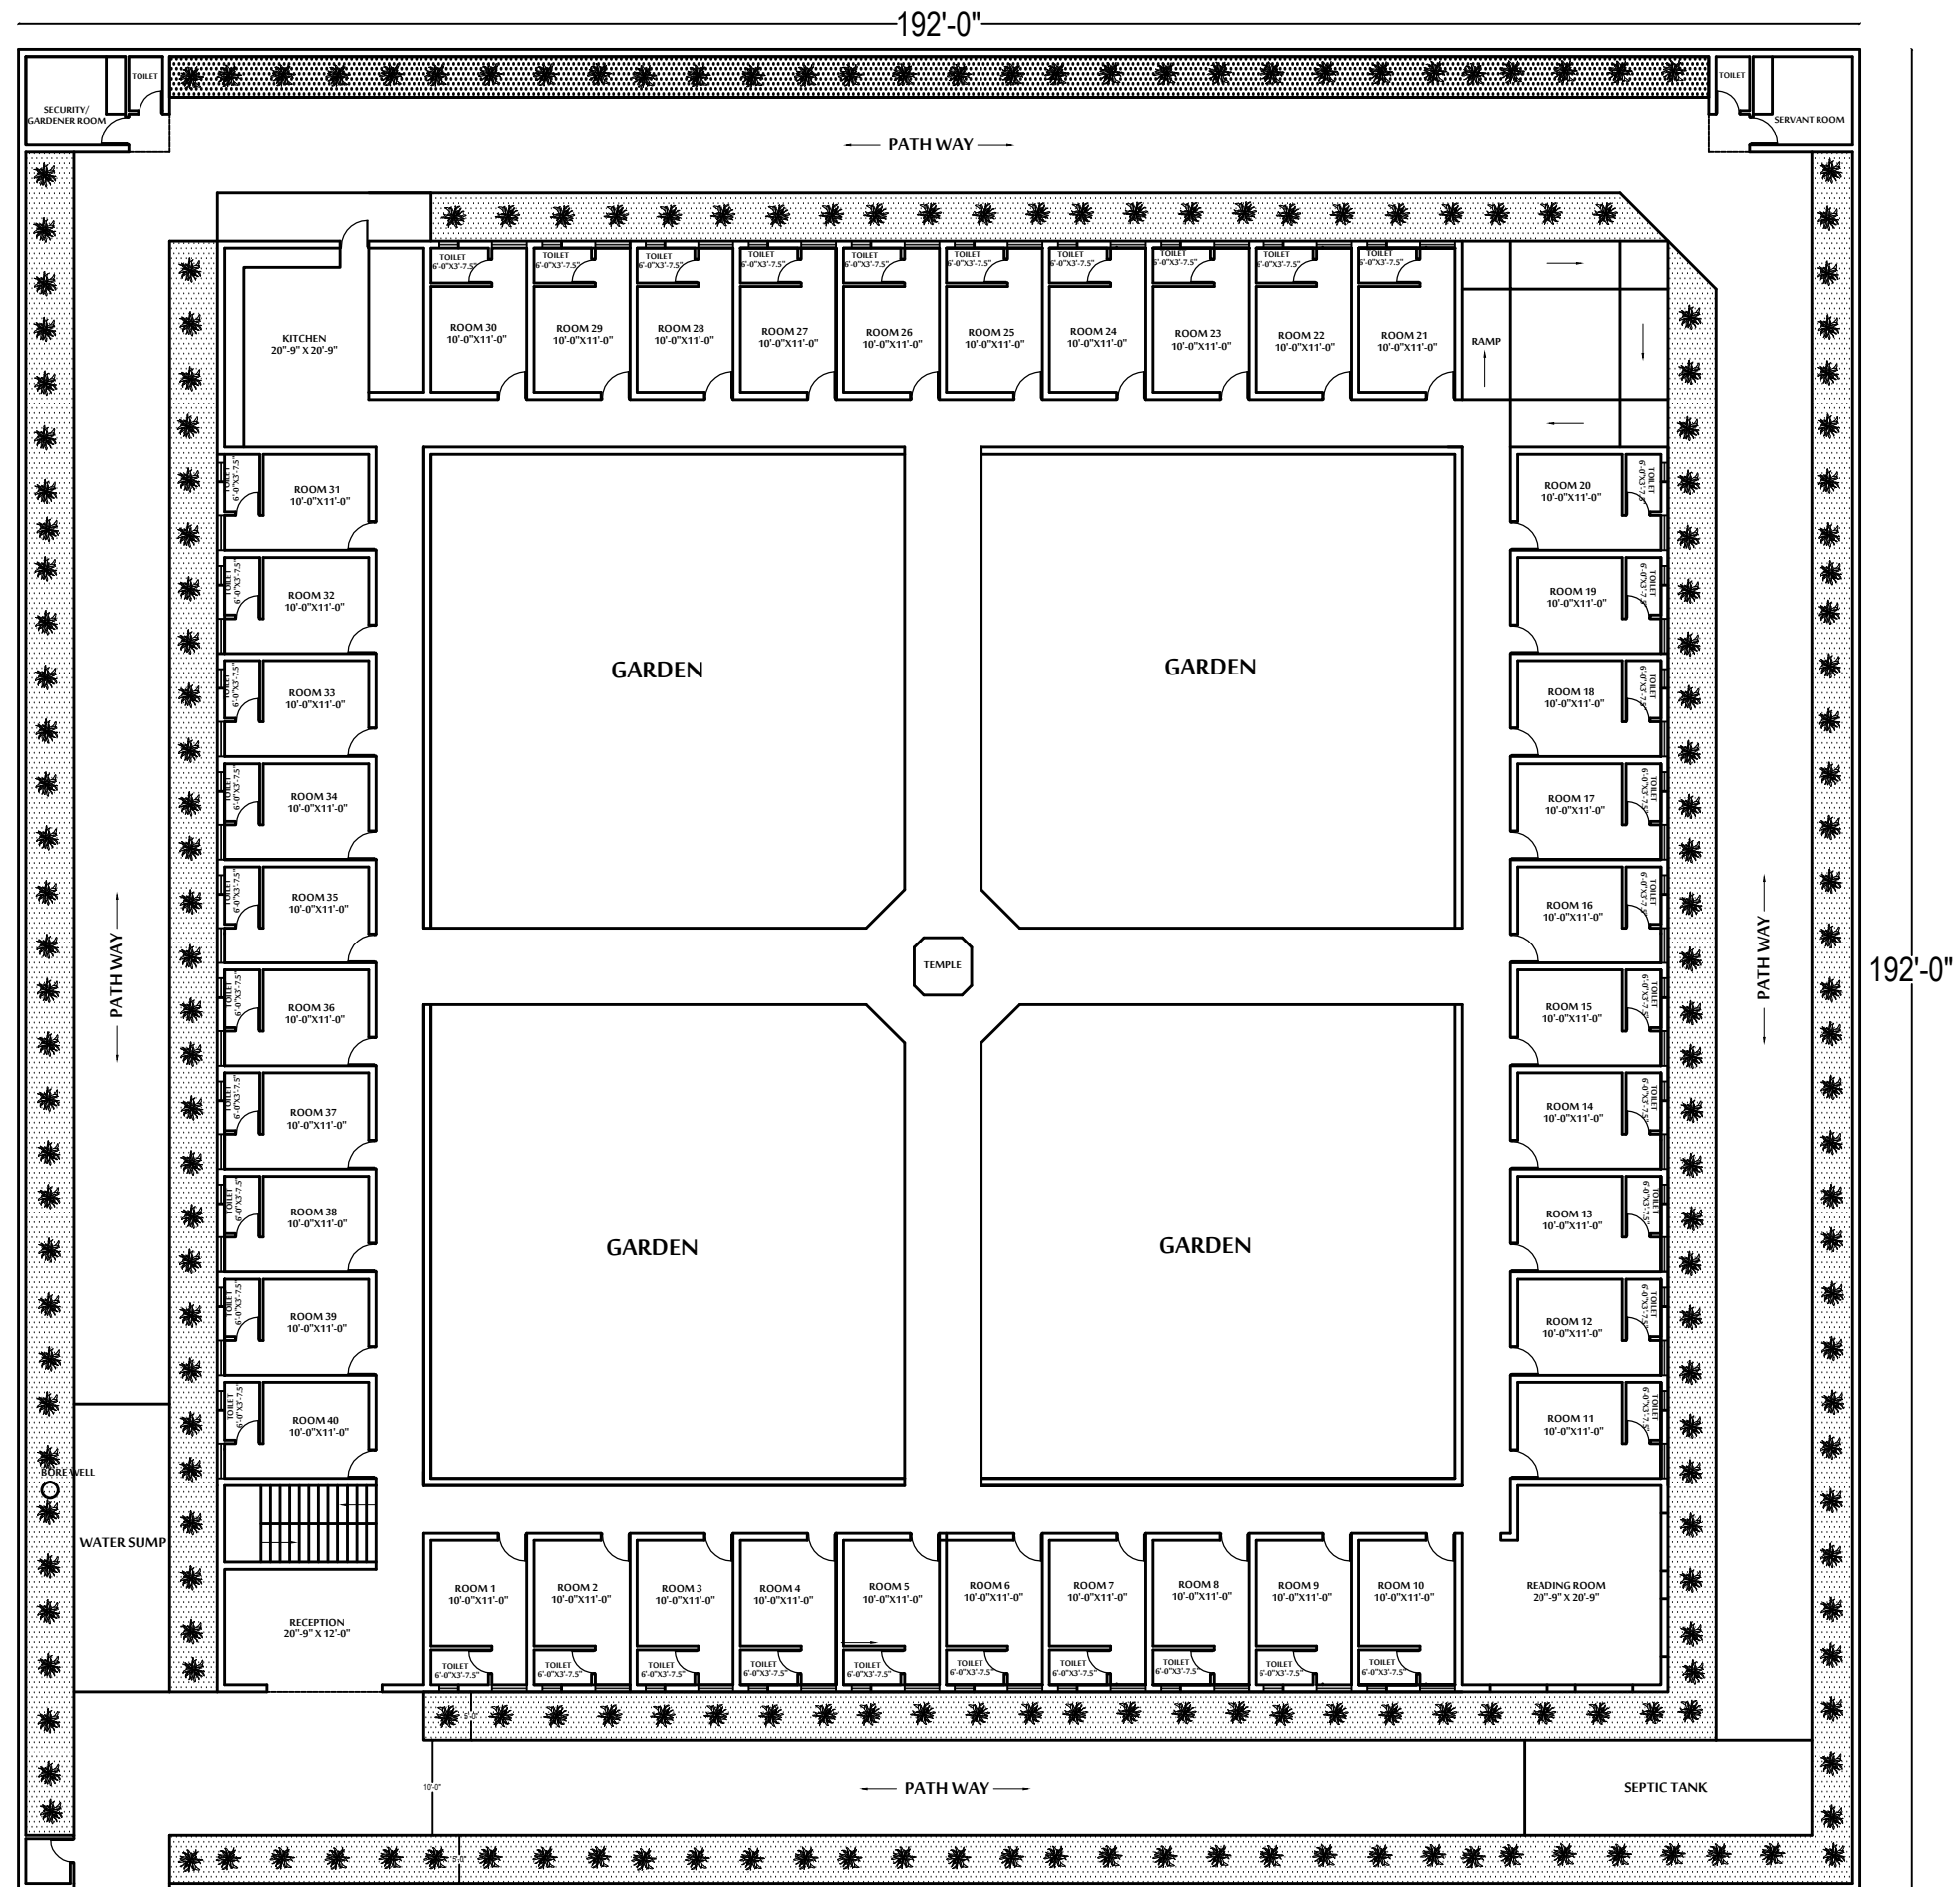

OLD AGE HOME

GROUND FLOOR AND FIRST FLOOR TYPICAL